



DO NOT SCALE DRAWINGS.
 CONTRACTOR MUST VERIFY ALL MEASUREMENTS ON SITE AND REPORT ANY DISCREPANCIES TO THE CONSULTANT BEFORE PROCEEDING WITH THE WORK.
 ALL WORK IS TO BE DONE IN ACCORDANCE WITH ALL GOVERNING CODES AND LOCAL BUILDING AUTHORITIES. DESIGNER IS NOT RESPONSIBLE FOR ANY FAILURES IN MATERIALS OR ERRORS CAUSED BY WORKMANSHIP OR DEVIATION FROM THIS DRAWING.
 THE DESIGNS AND DRAWINGS SHALL REMAIN THE PROPERTY OF THE CONSULTANT AND SHALL NOT BE ALTERED OR REPRODUCED WITHOUT THE CONSENT OF THE CONSULTANT.

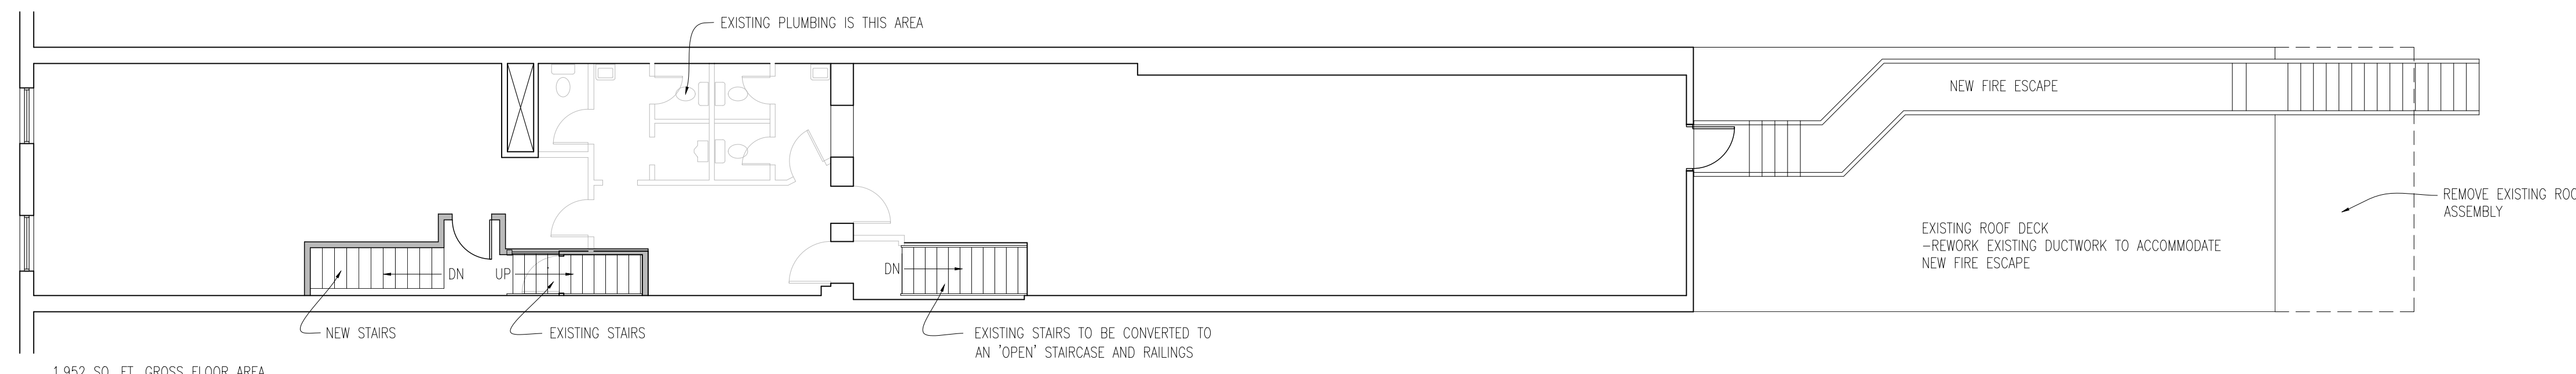


3rd Floor




2nd Floor

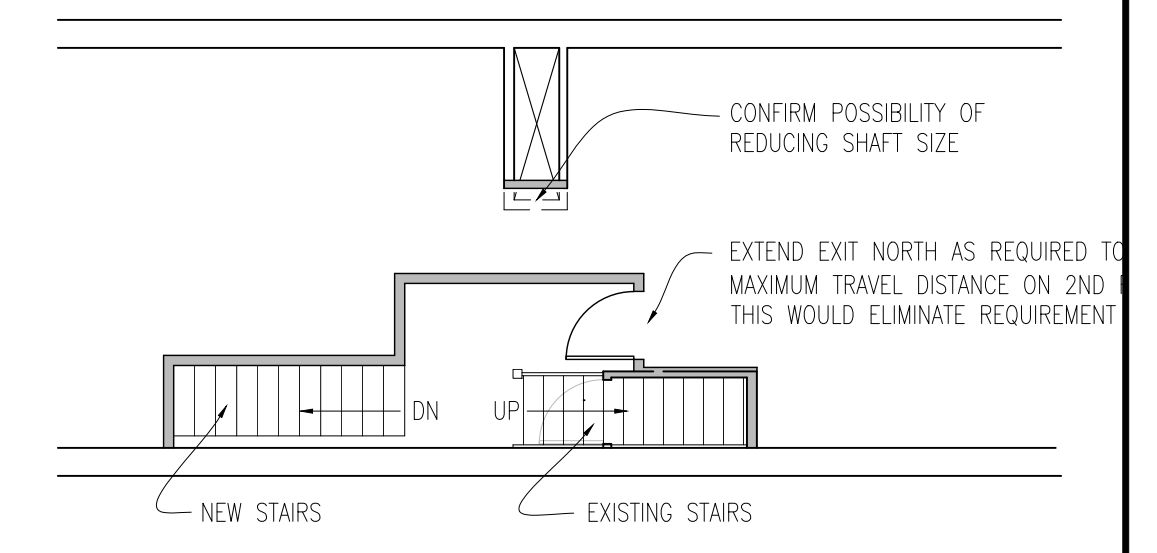

Alternative to Fire Escape

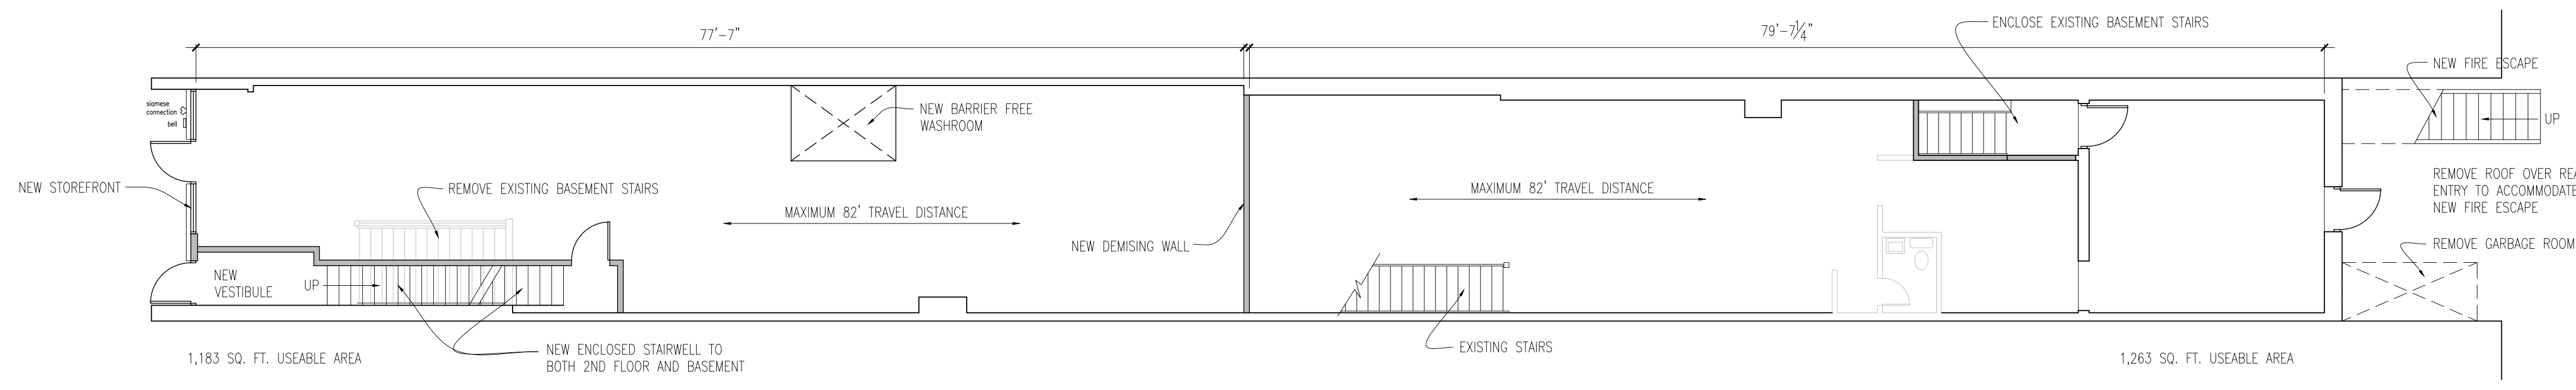


1st Floor

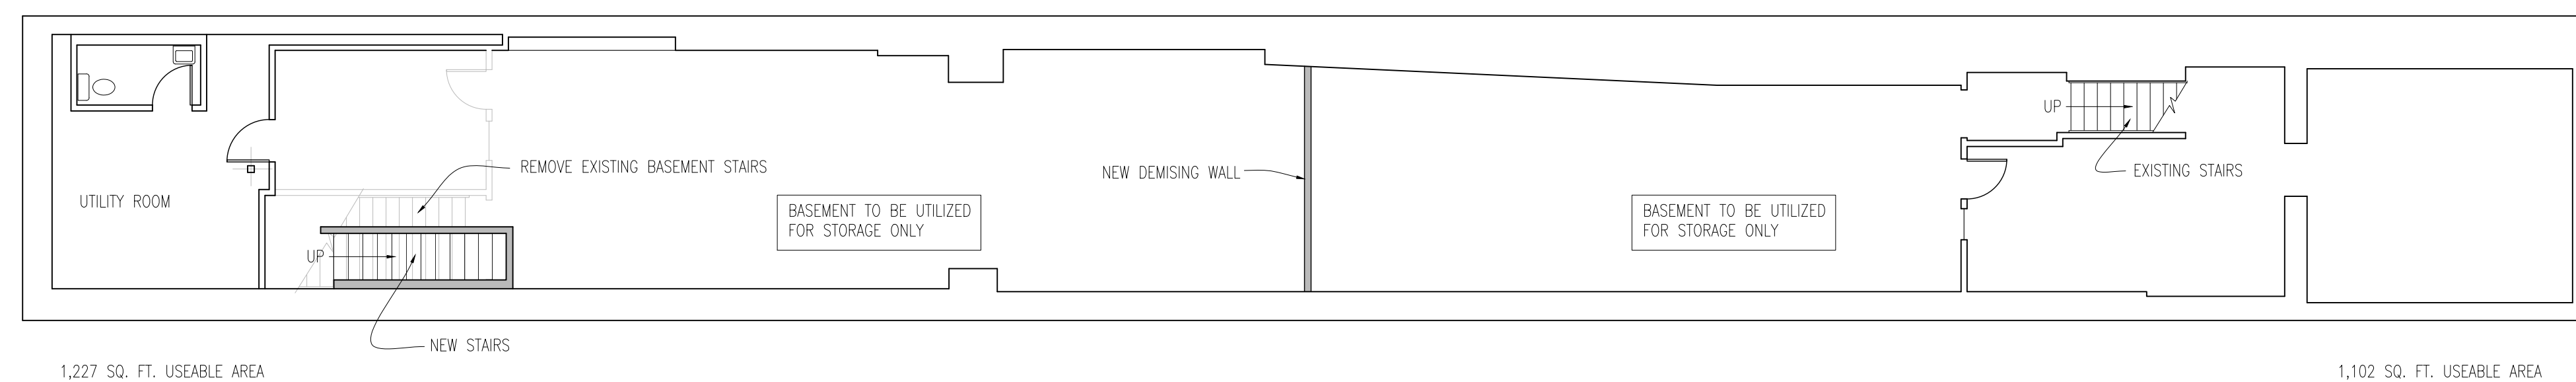

Basement

No.	Issued/Revised	Date	By
1	PROPOSED ALTERATIONS	MAR 16/11	DVH

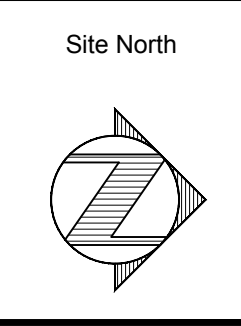

Dimensions

254 Albert St., Strathroy, Ontario, N7G 1W5
 Tel: (519) 245-4147 Fax: (519) 245-4148
 www.dimensions-ca.com

PROPOSAL ONLY
 MAR 16/11
 NOT TO BE USED FOR CONSTRUCTION

Project
PROPOSED RENOVATIONS
 246 Dundas St
 London, ON

Drawing Title
Proposed Floor Plans

Scale	1/8"=1'-0"	Drawing No.	1
Project Date	Mar., 2011		
Drawn by	D. Van Haaren		
Project #	11-107		
File Name			